


THE RANCH AT EAGLES NEST TOWNHOMES

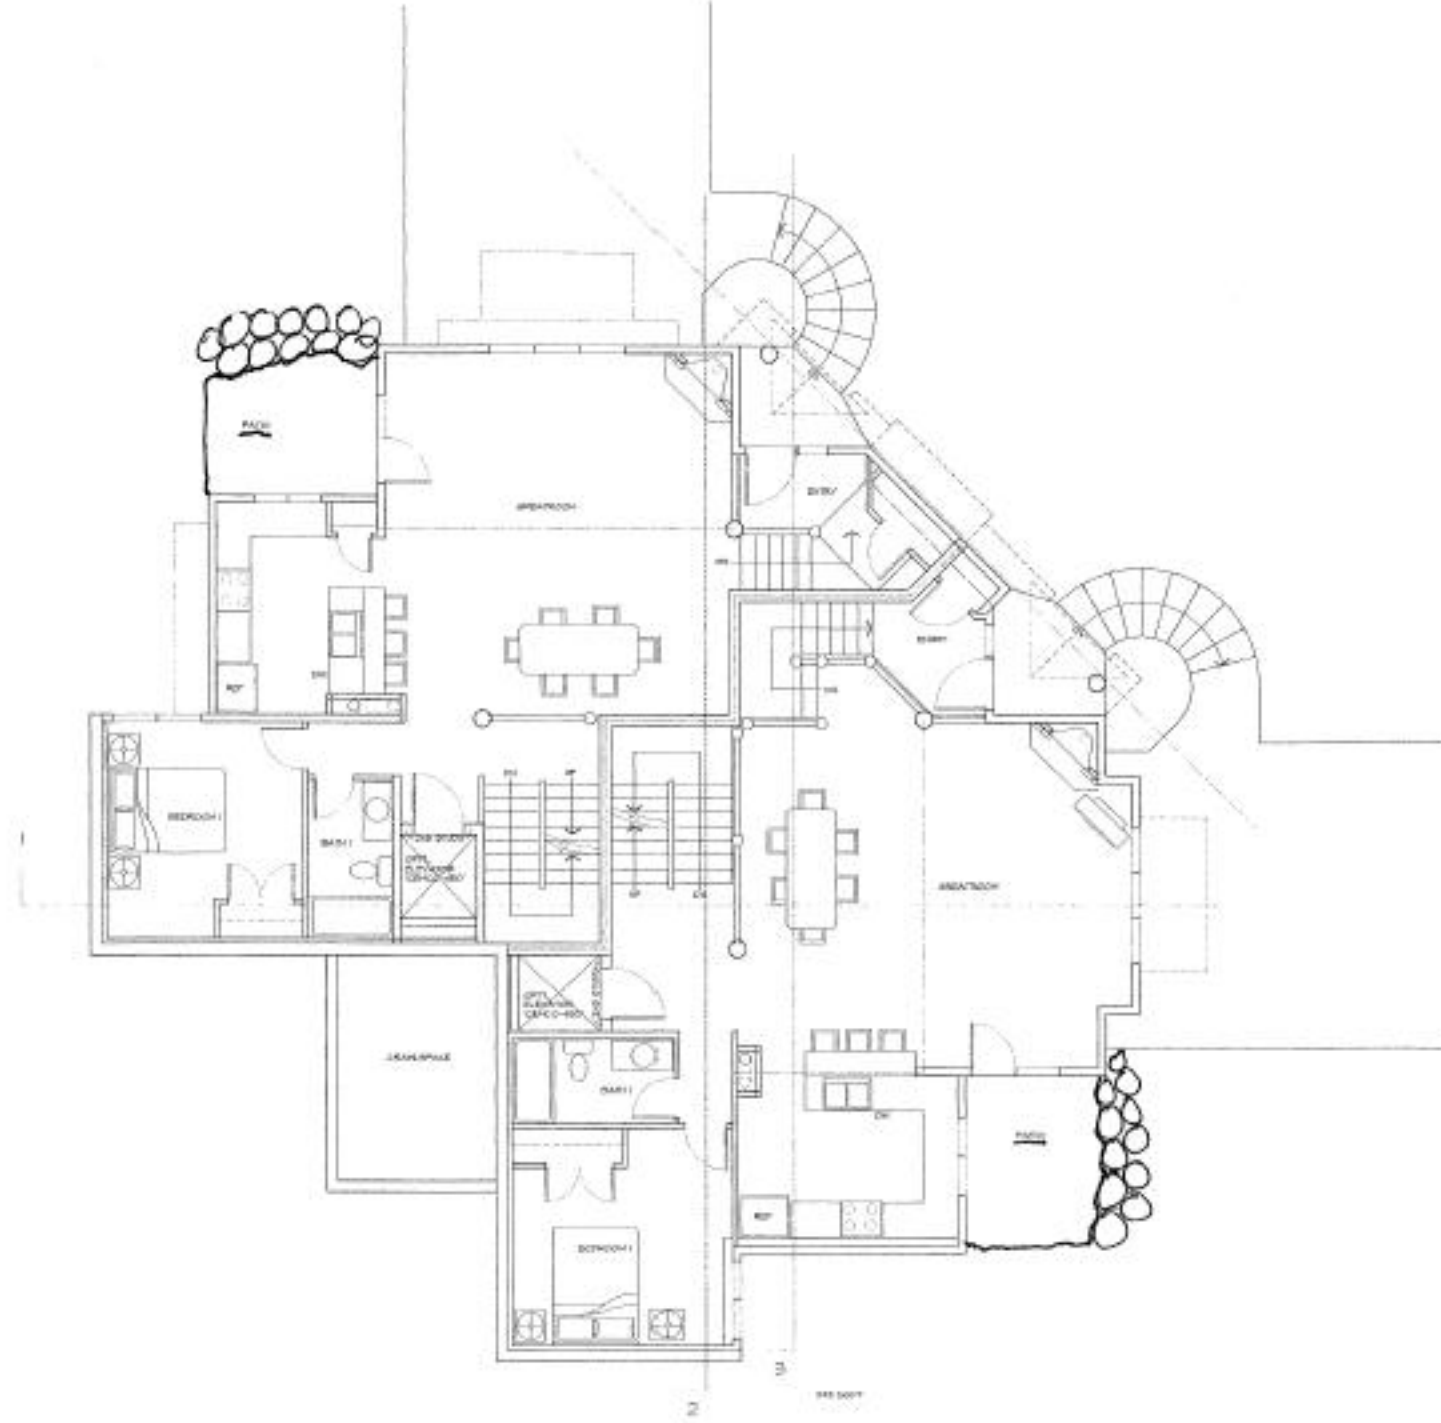

MAIN LEVEL PLAN
1/8" = 1'-0"

PRELIMINARY
NOT FOR CONSTRUCTION

DATE

DRAWING

A-2




Summit Legend

Denver, Colorado 80206
Phone: (303) 883-8382
Fax: (303) 383-8553
www.summitlegend.com

**CASSEL DESIGN
ASSOCIATES**


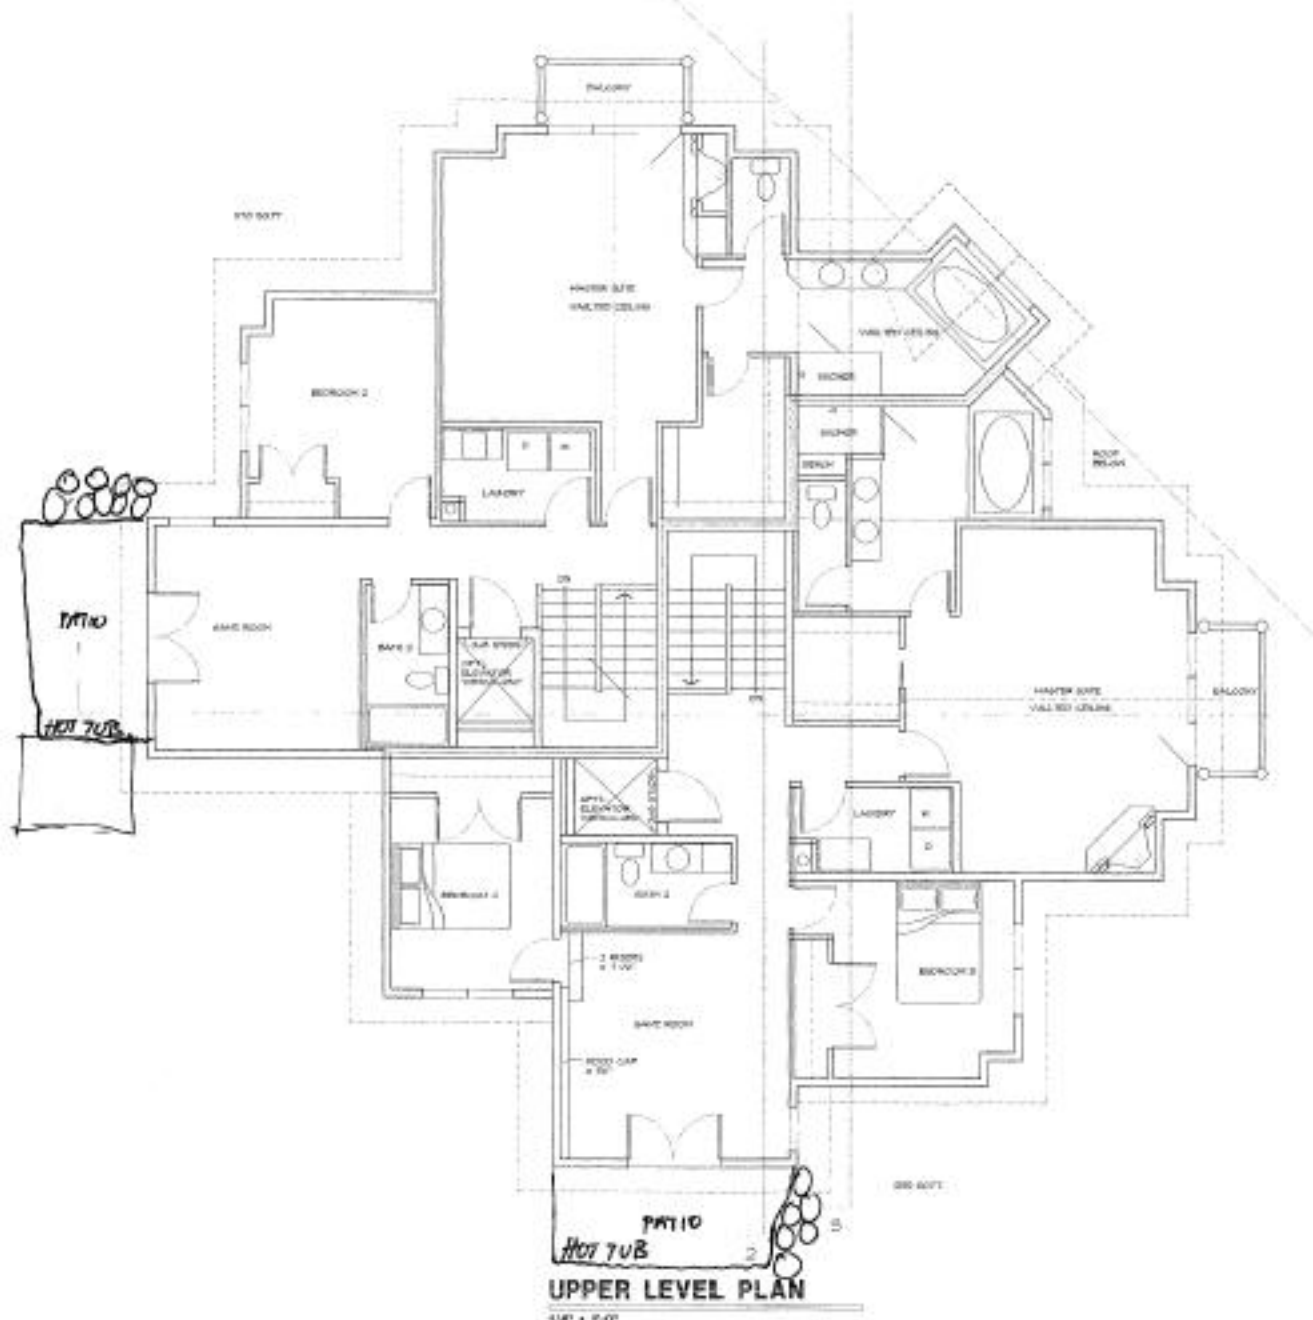

UPPER LEVEL PLAN
1/8" = 1'-0"

PRELIMINARY
NOT FOR CONSTRUCTION



CASSEL DESIGN ASSOCIATES

Summit Legend
Denver, Colorado 80206
Phone: (303) 393-9392
Fax: (303) 393-9553
www.summitlegend.com

**DUPLEX UNITS
AT THE RANCH
EAGLES NEST
SILVERTHORNE, COLORADO**

DATE

DRAWING
A-3



PRELIMINARY
NOT FOR CONSTRUCTION

DUPLEX UNITS
THE RANCH
AT
EAGLES NEST
SILVERTHORNE, COLORADO

DATE

DRAWN

A-4




Summit Legend

Denver, Colorado 80206
Phone: (303) 393-8302
Fax: (303) 393-8453
www.summitlegend.com

CASSEL DESIGN
ASSOCIATES


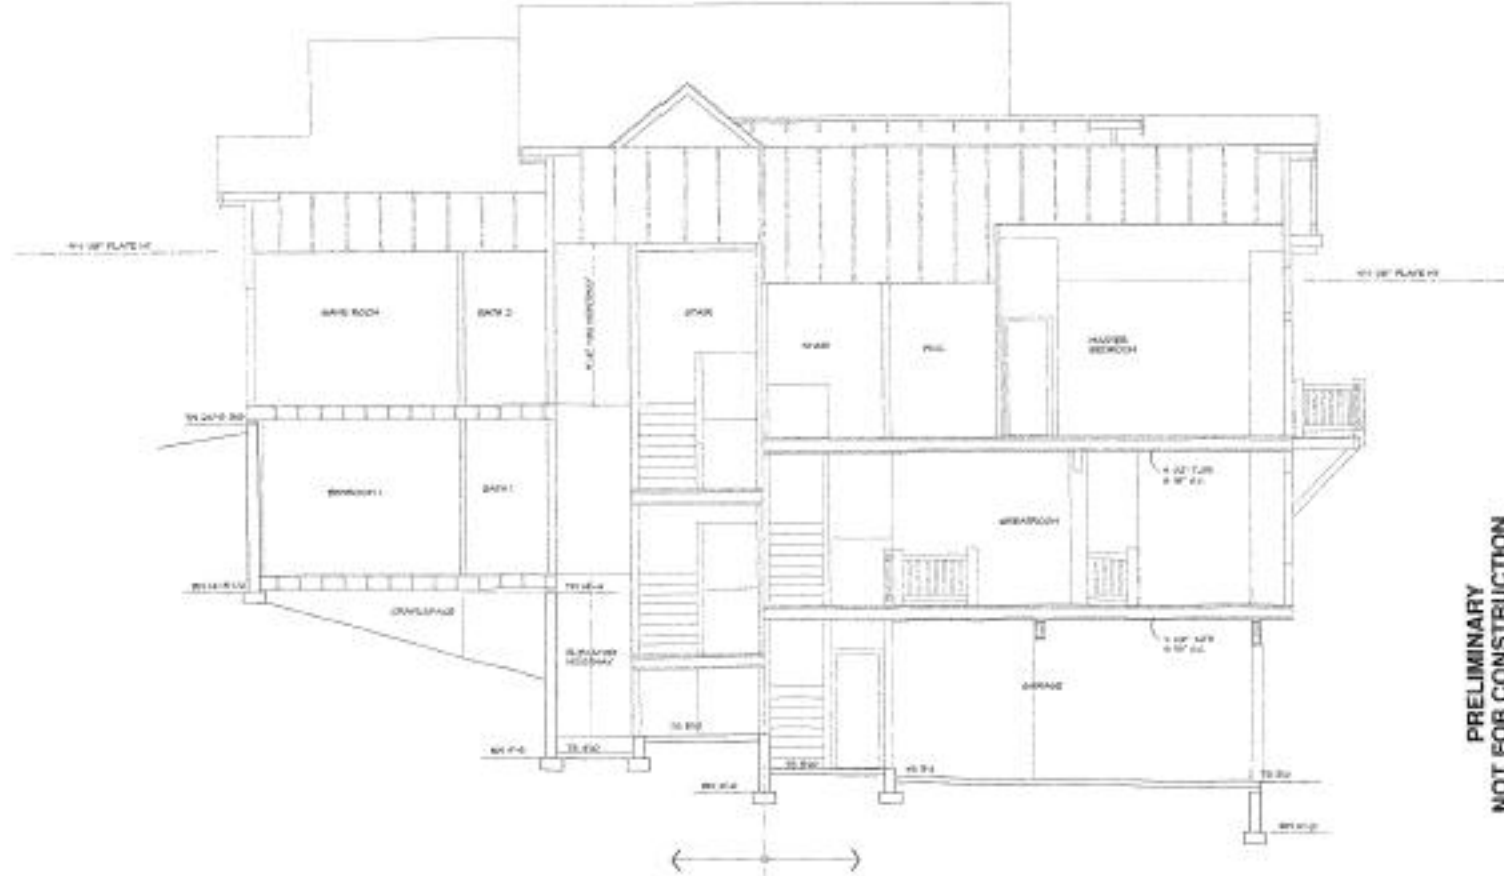

1 SECTION
1/4" = 1'-0"

PRELIMINARY
NOT FOR CONSTRUCTION



CASSEL DESIGN ASSOCIATES


Summit Legend LLC
Denver, Colorado 80206
13031 393-9392
Phone: 3031-393-9392
Fax: 3031-393-9663
www.summitlegend.com



DUPLEX UNITS
THE RANCH
AT
EAGLES NEST
SILVERTHORNE, COLORADO



DRAWING
A-7

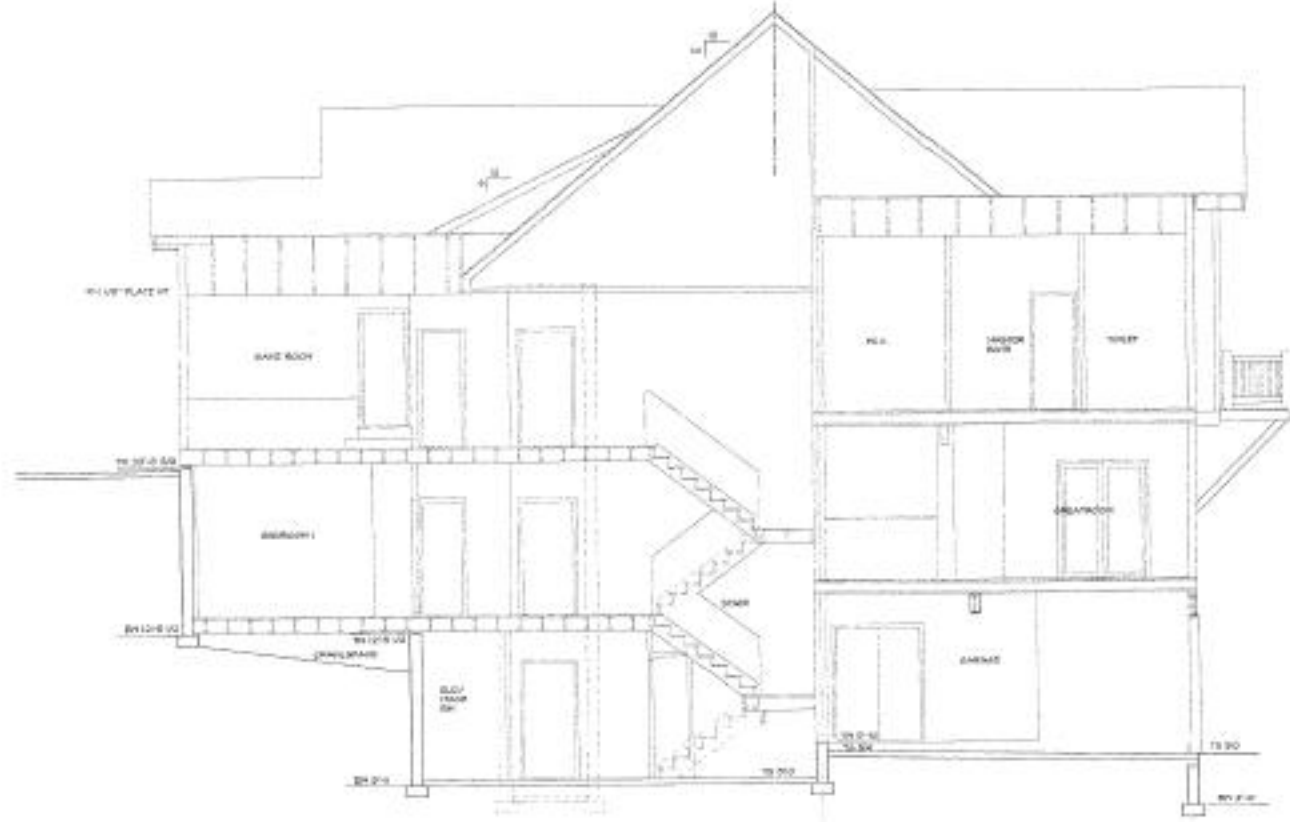

2 SECTION
1/4" = 1'-0"

PRELIMINARY
NOT FOR CONSTRUCTION

DUPLEX UNITS
THE RANCH
AT
EAGLES NEST
SILVERTHORNE, COLORADO



Summit Legend LLC


Denver, Colorado 80206
Phone: (303) 393-9392
Fax: (303) 393-9353
www.summitlegend.com

CASSEL DESIGN
ASSOCIATES


DRAWING
A-8

©2007

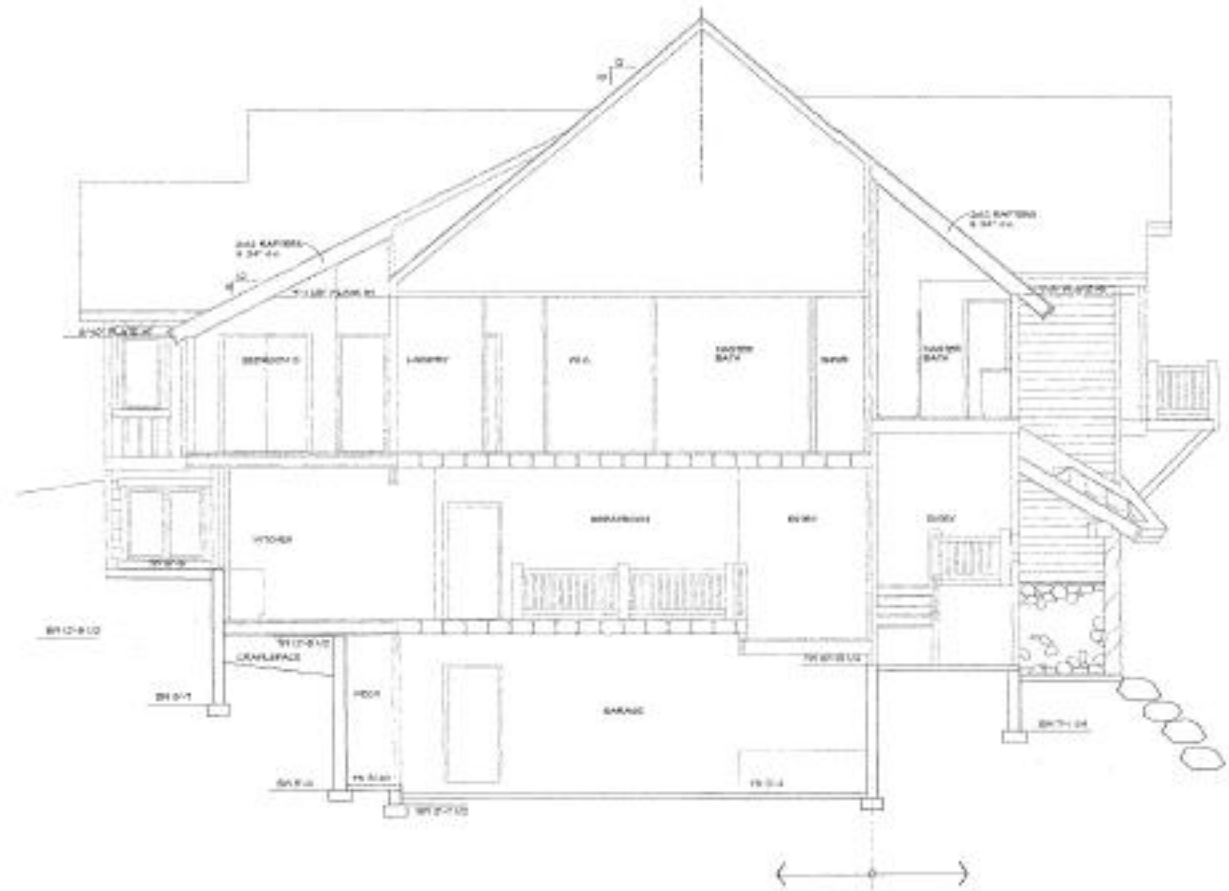

3 SECTION
1/4" = 1'-0"

PRELIMINARY
NOT FOR CONSTRUCTION

**DUPLEX UNITS
THE RANCH
AT
EAGLES NEST
SILVERTHORNE, COLORADO**

DATE

DRAWING
A-9
©2009

Summit Legend LLC
 Denver, Colorado 80206
 Phone: (303) 393-9392
 Fax: (303) 393-9553
 www.summitlegend.com

**CASSEL DESIGN
ASSOCIATES**
